

Accessibility Advisory Committee Peel Regional Paramedic Services Satellite Station

11801 Bramalea Road, Brampton

August 2021



Paramedic Satellite Station Site Plan

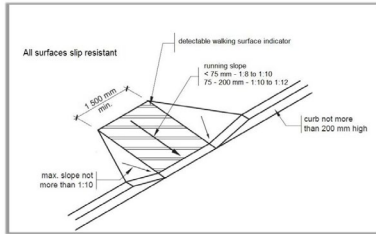


Figure IV.1.14.1: 360° Curb Ramp

Type A


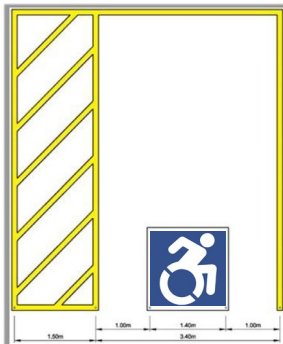


Figure V.6.1.4: Pavement Marking Layout



Figure V.6.1.1: Type A Permit Sign

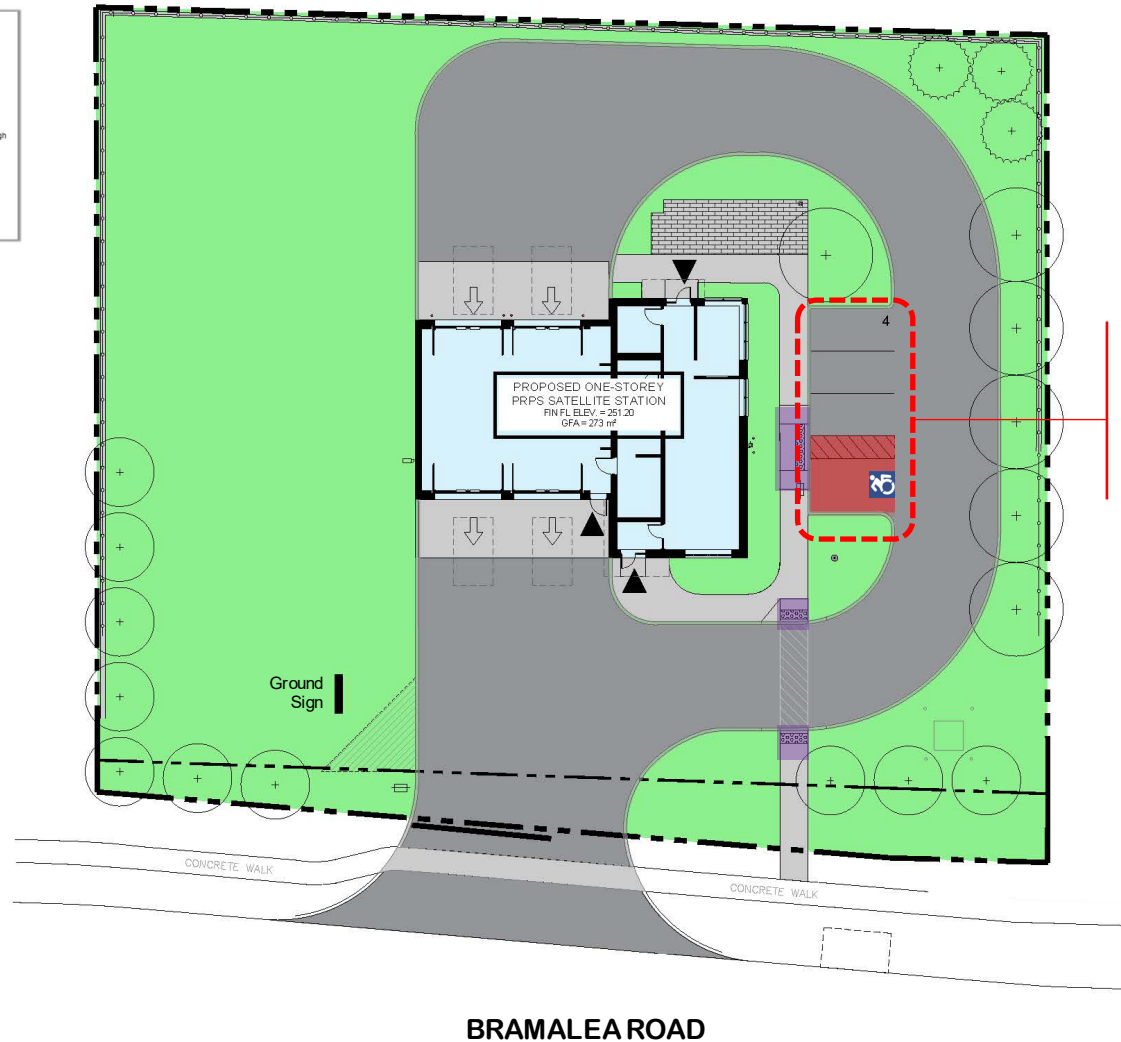

**4 Parking Spaces
Total**

**1 Accessible
Spaces**

Legend:


- Type A & Sign
- Depressed Curb with Tactile Surface
- ♿ Accessibility Icon

5.1-7

Proposed Site Plan – Accessible Parking

Paramedic Satellite Station


Site Plan

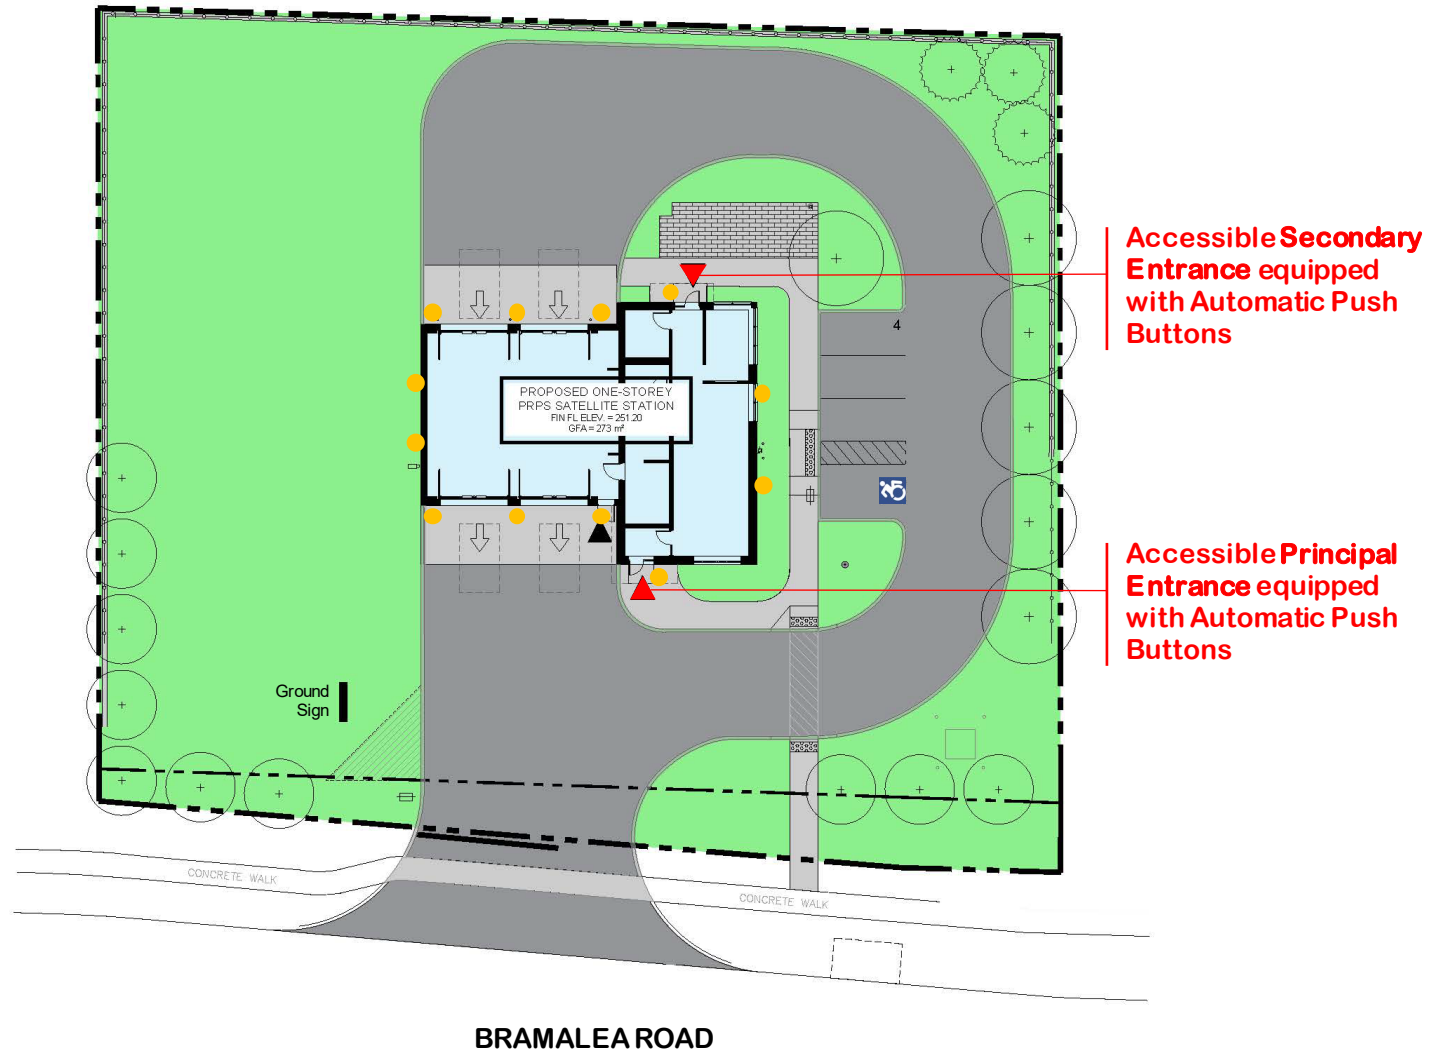

Paramedic Satellite Station

Site Plan


3

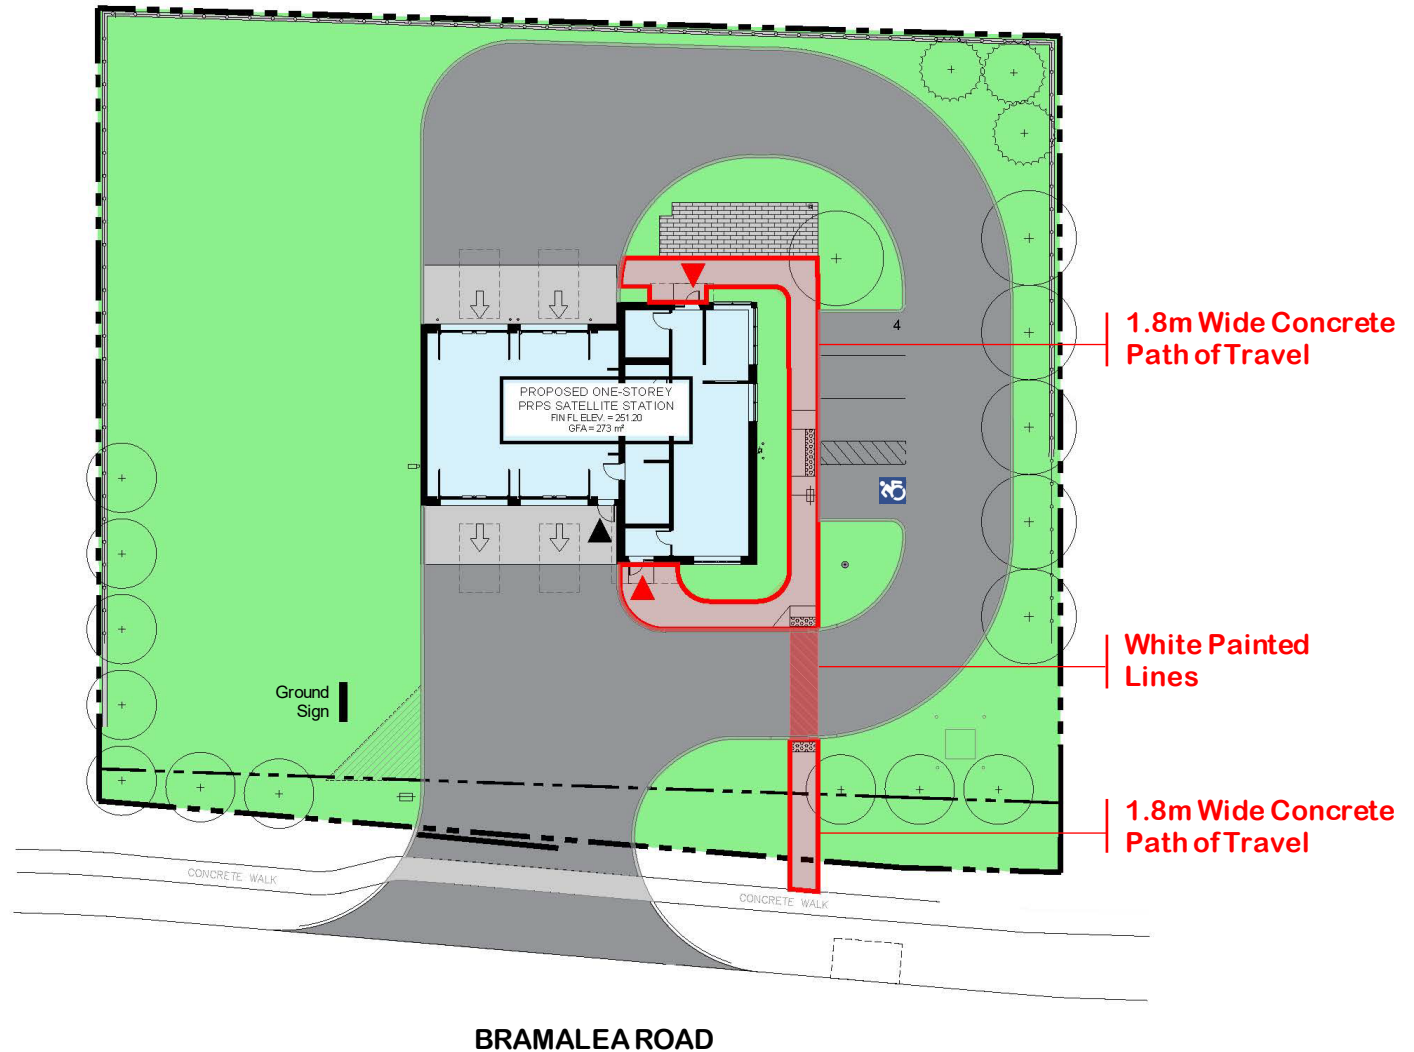

5.1-9

Proposed Site Plan – 1.8m Concrete Path of Travel

Paramedic Satellite Station Floor Plan

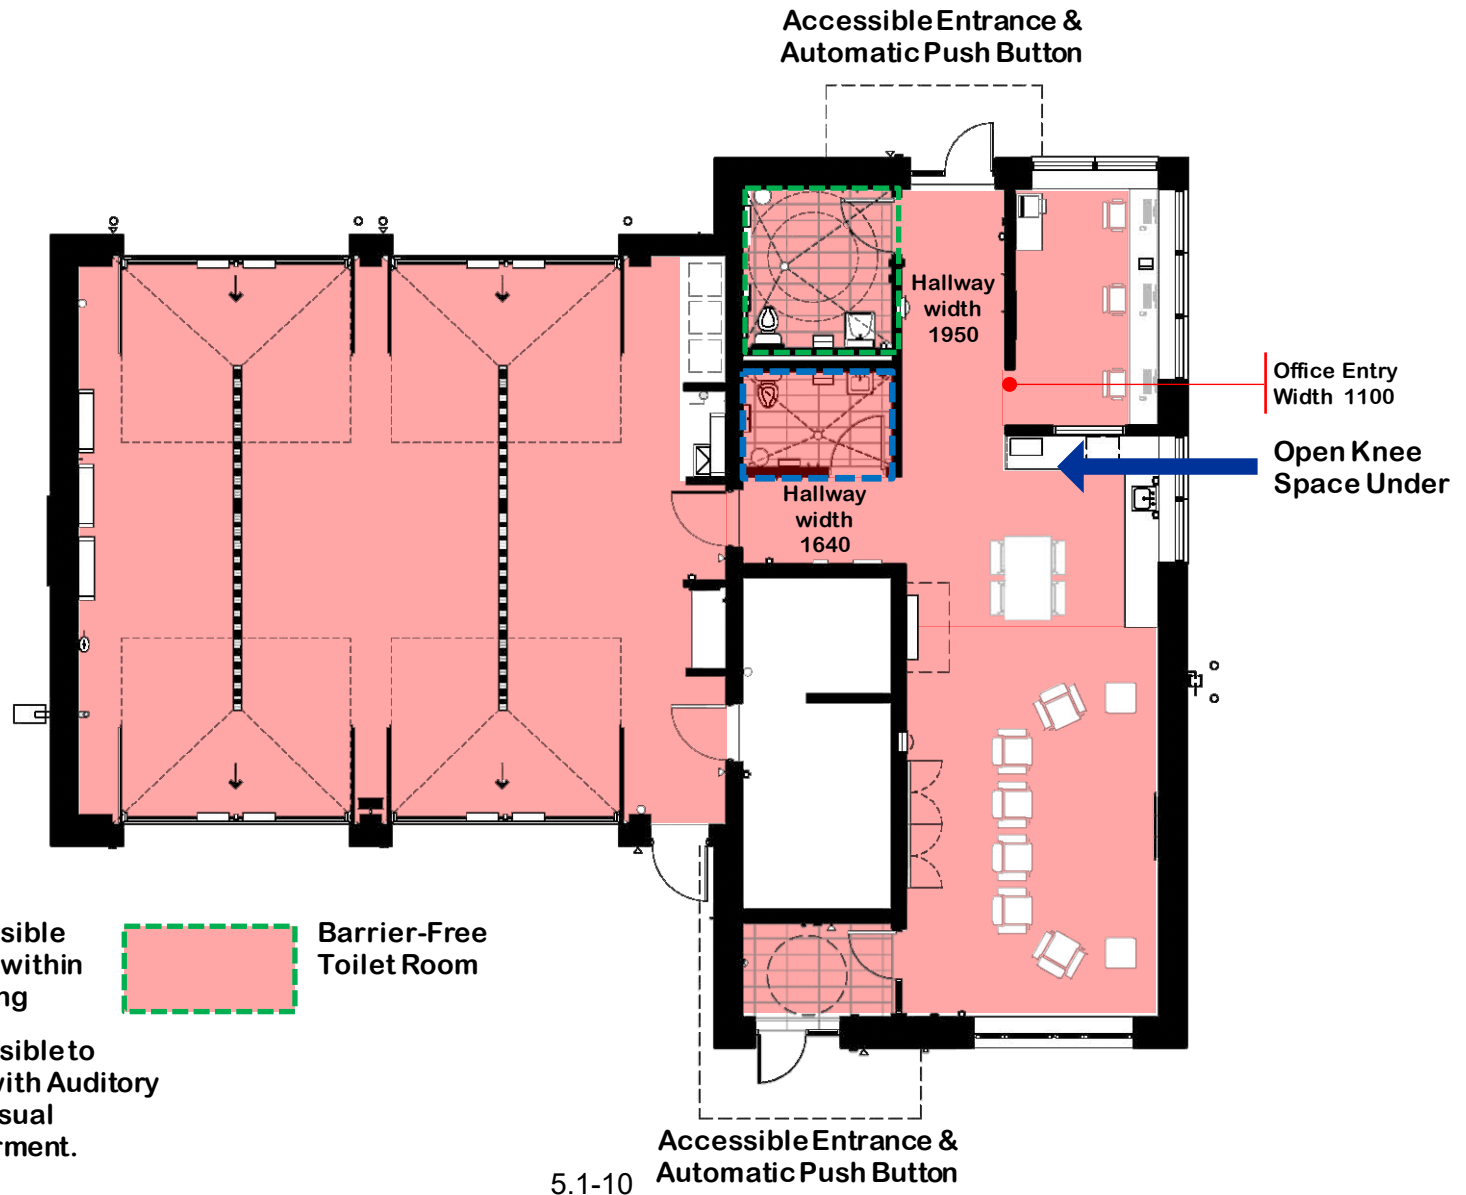


Proposed Floor Plan – Accessible Areas for Staff

Paramedic Satellite Station Floor Plan

Legend




Accessible
Areas within
Building

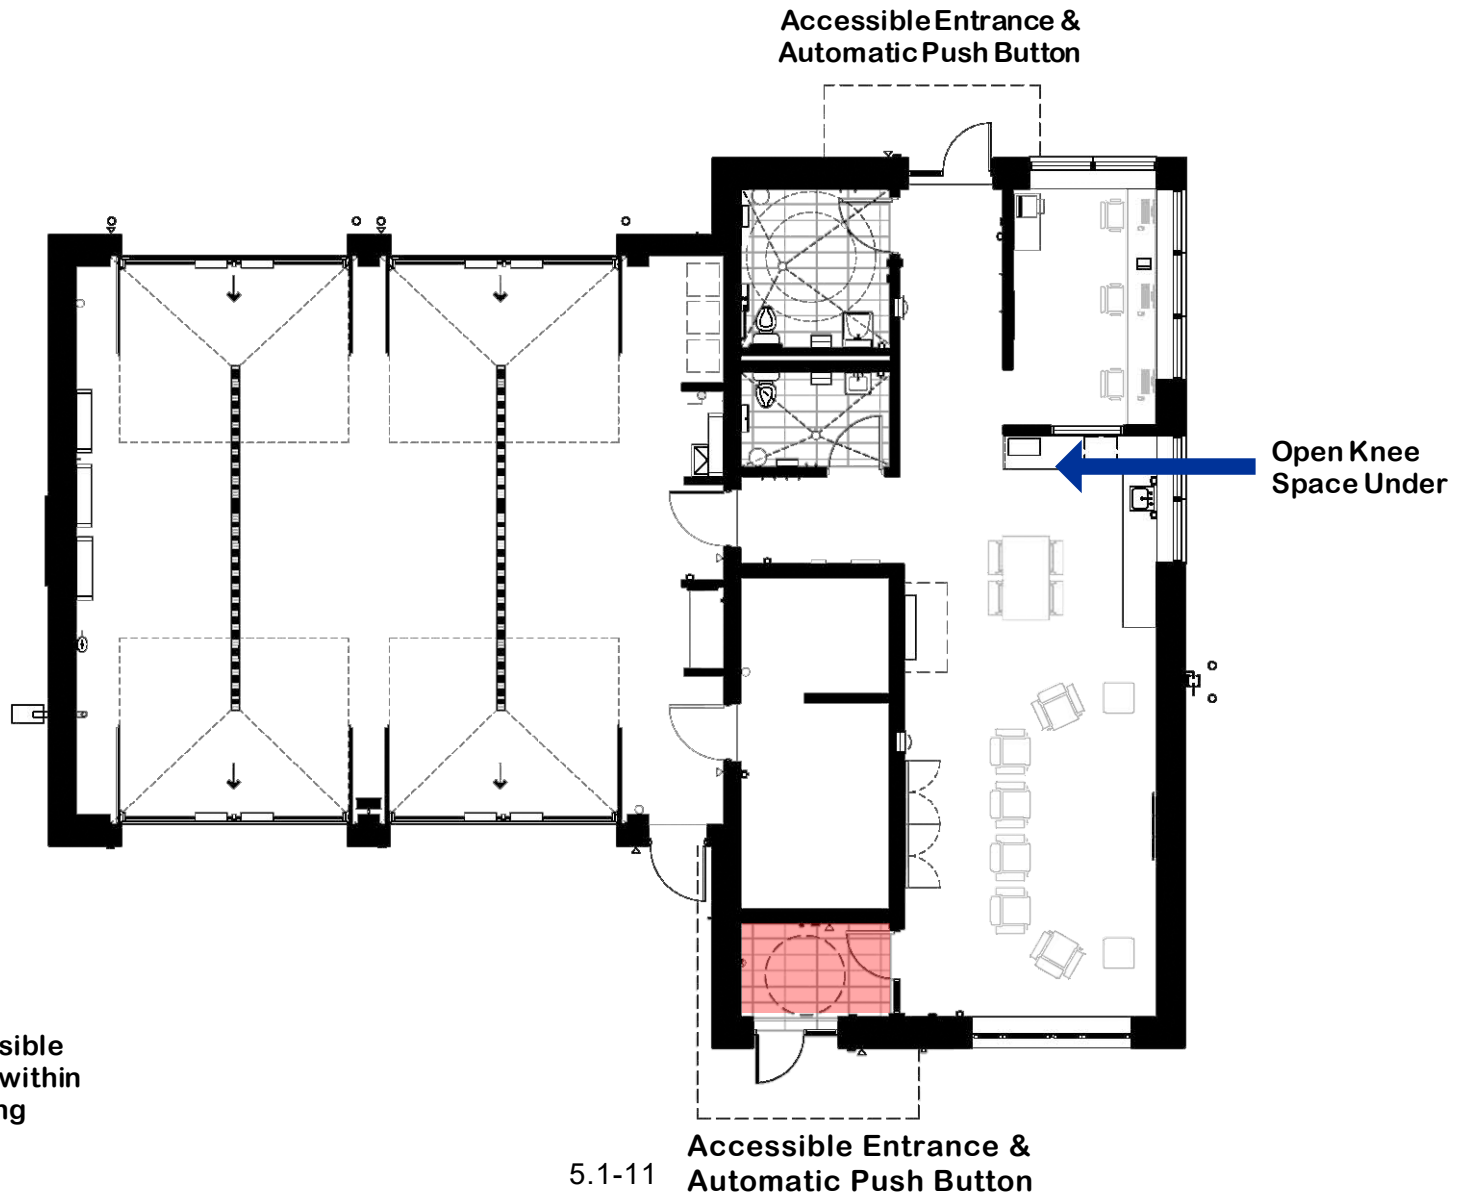

Proposed Floor Plan – Accessible Areas for Public


Paramedic Satellite Station Floor Plan

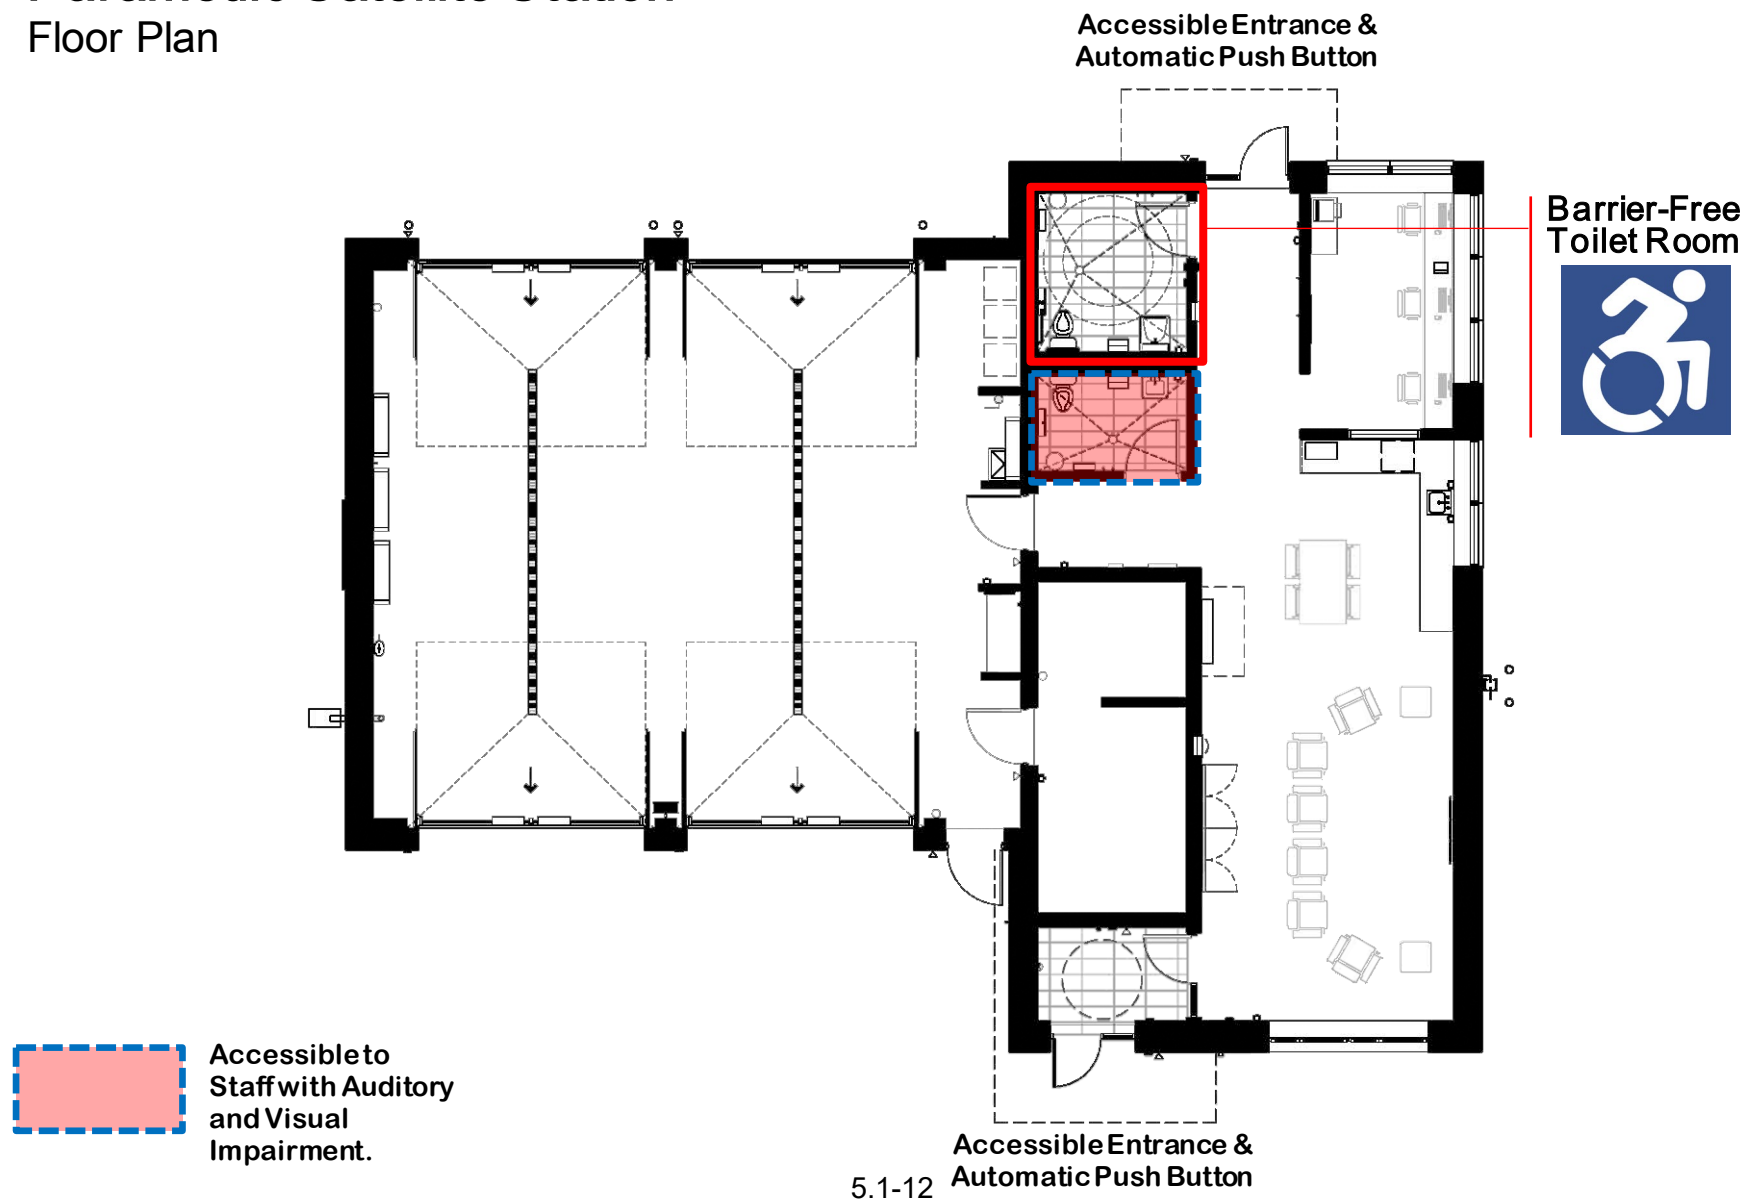

Proposed Floor Plan – Accessible Washroom

Paramedic Satellite Station

Floor Plan

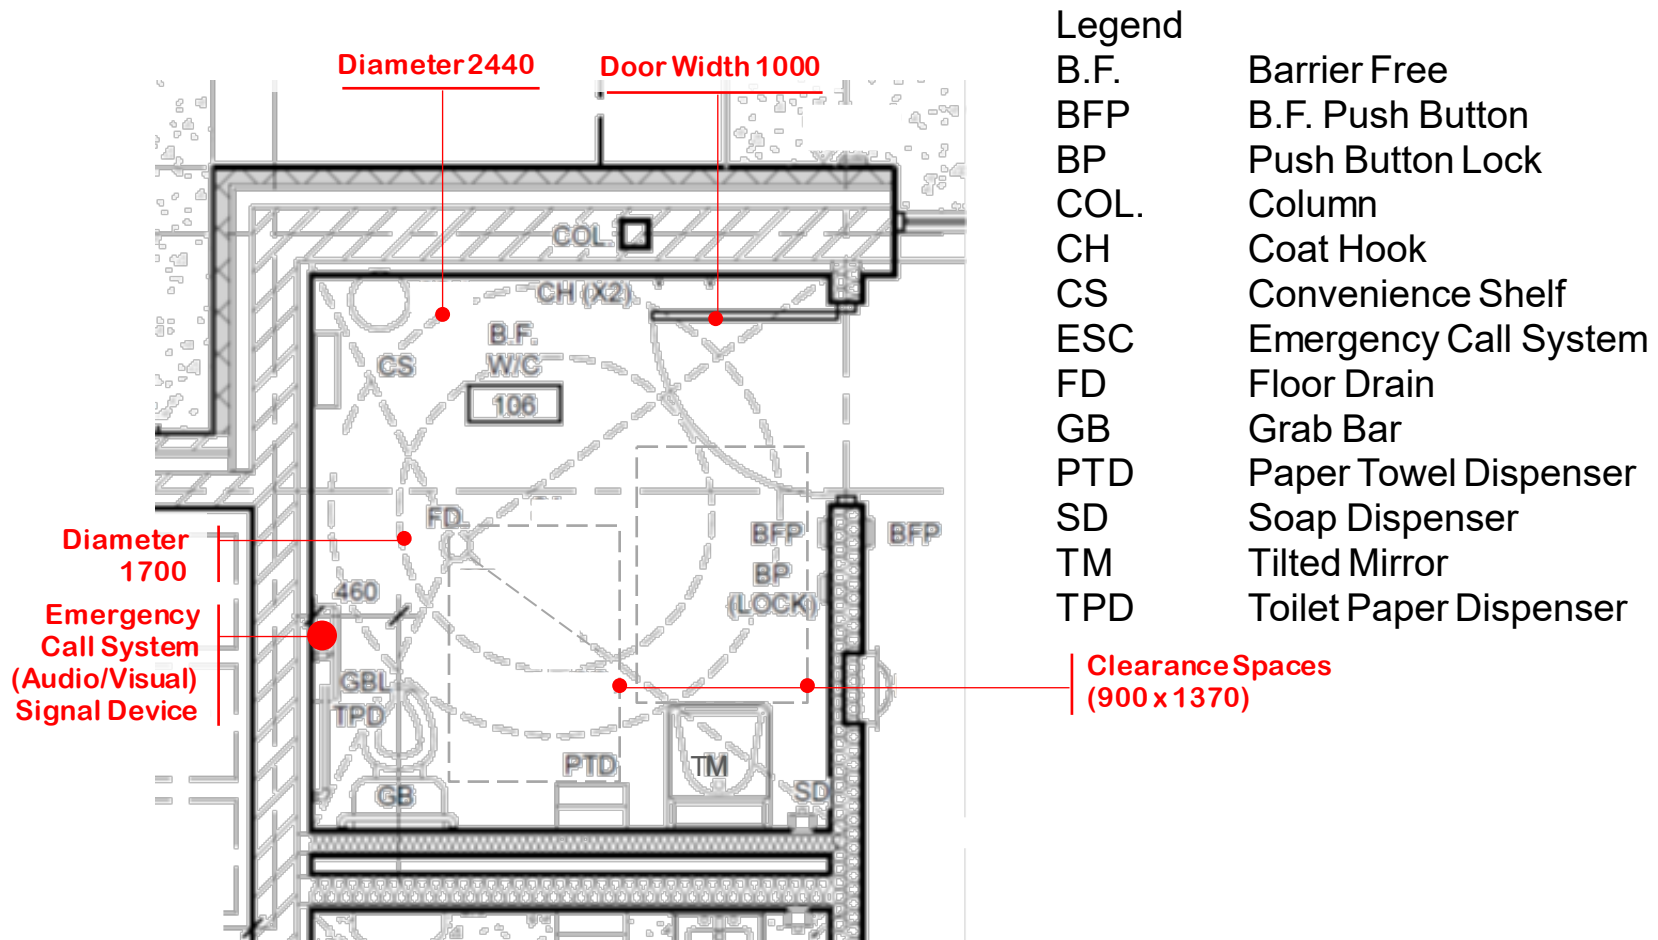


Legend

B.F.	Barrier Free
BFP	B.F. Push Button
BP	Push Button Lock
COL.	Column
CH	Coat Hook
CS	Convenience Shelf
ESC	Emergency Call System
FD	Floor Drain
GB	Grab Bar
PTD	Paper Towel Dispenser
SD	Soap Dispenser
TM	Tilted Mirror
TPD	Toilet Paper Dispenser

5.1-13

Enlarged Accessible Washroom Plans

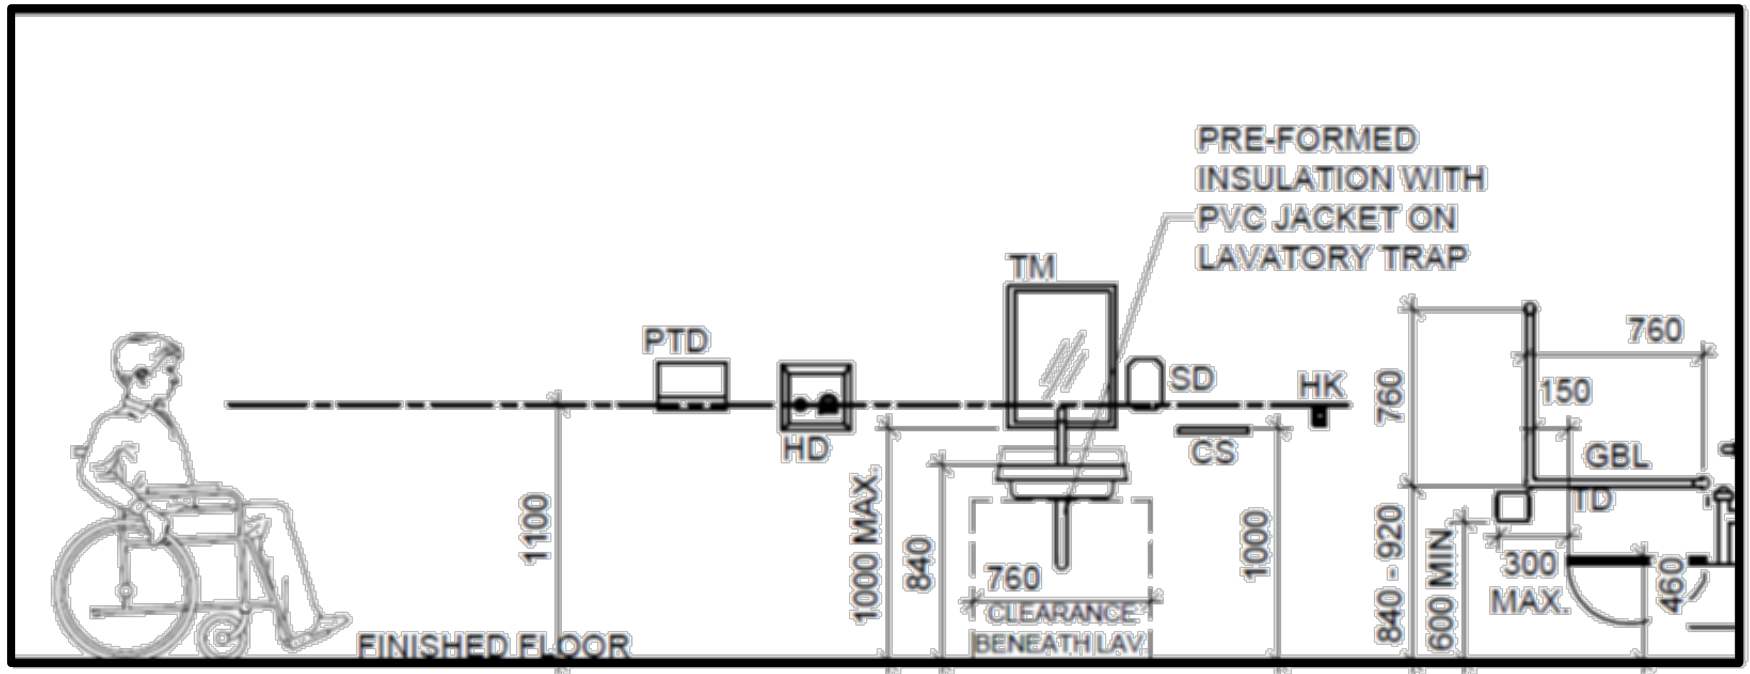

ABBREVIATIONS

HK	COAT HOOK	PTD	PAPER TOWEL DISPENSER
CS	CONVENIENCE SHELF	SN	SANITARY NAPKIN DISPOSAL
HD	HAND DRYER	M	MIRROR
GB	GRAB BAR (STRAIGHT)	TD	TOILET PAPER DISPENSER
GBL	GRAB BAR 'L' SHAPE	SD	Soap Dispenser
PTD	PAPER TOWEL DISPENSER		