


# APPENDIX II - Draft Reference Plans



## Proposed Surplus and Transfer of 0.3 Reserves to The Corporation of the City of Brampton and Permanent Easement Rights to Alectra Utilities Corporation Abutting Embleton Road Between the Limits of Regional Roads 1 and 19 - City of Brampton, Ward 6

Page 1 of 2

### APPENDIX II - DRAFT REFERENCE PLANS (1 OF 2)

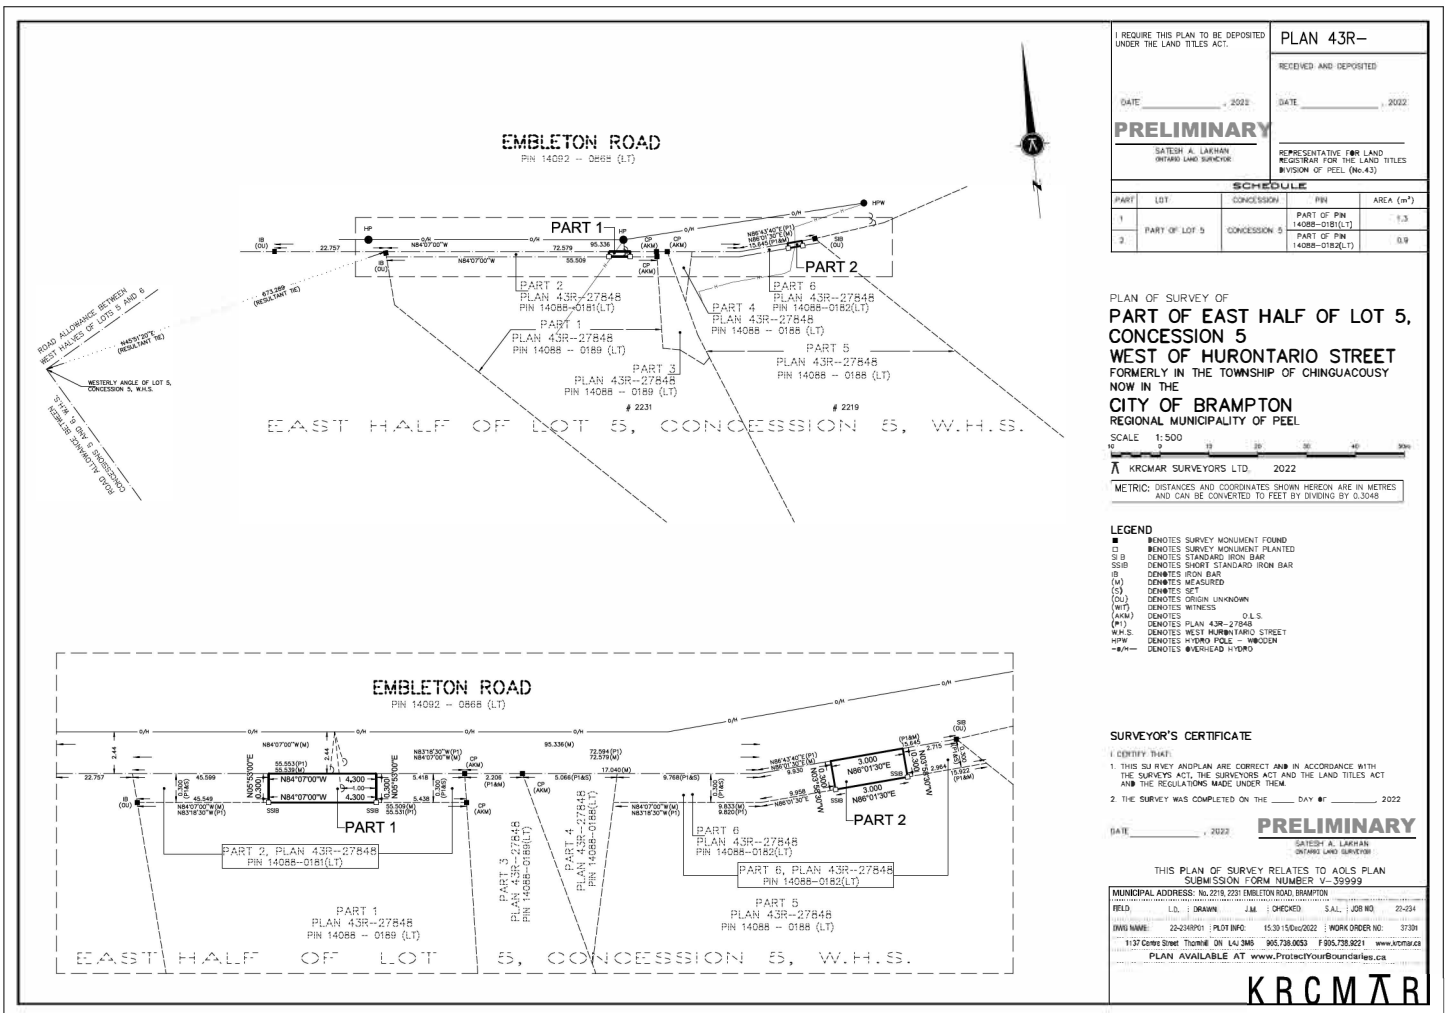

I REQUIRE THIS PLAN TO BE DEPOSITED UNDER THE LAND TITLES ACT:

**PLAN 43R-**

RECEIVED AND DEPOSITED

DATE: \_\_\_\_\_, 2022 DATE: \_\_\_\_\_, 2022

**PRELIMINARY**

SATESH A. LAKHAN  
ONTARIO LAND SURVEYOR

REPRESENTATIVE FOR LAND TITLES DIVISION OF PEEL (No.43)

| SCHEDULE |               |              |                            |                        |
|----------|---------------|--------------|----------------------------|------------------------|
| PART     | LOT           | CONCESSION   | PIN                        | AREA (m <sup>2</sup> ) |
| 1        | PART OF LOT 5 | CONCESSION 5 | PART OF PIN 14088-0181(LT) | 1.3                    |
| 2        |               |              | PART OF PIN 14088-0182(LT) | 0.9                    |

PLAN OF SURVEY OF  
**PART OF EAST HALF OF LOT 5, CONCESSION 5 WEST OF HURONTARIO STREET FORMERLY IN THE TOWNSHIP OF CHINGUACOUSHY NOW IN THE CITY OF BRAMPTON REGIONAL MUNICIPALITY OF PEEL**

SCALE 1:500

KRCMAR SURVEYORS LTD. 2022

METRIC; DISTANCES AND COORDINATES SHOWN HEREON ARE IN METRES AND CAN BE CONVERTED TO FEET BY DIVIDING BY 0.3048

- LEGEND**
- DENOTES SURVEY MONUMENT FOUND
  - DENOTES SURVEY MONUMENT PLANTED
  - S.B DENOTES STANDARD IRON BAR
  - SSIB DENOTES SHORT STANDARD IRON BAR
  - IB DENOTES IRON BARS
  - (M) DENOTES MEASURED
  - (S) DENOTES SET
  - (DU) DENOTES ORIGIN UNKNOWN
  - (WT) DENOTES WITNESS
  - (O.L.S) DENOTES PLAN 43R-27848
  - (M.Y) DENOTES WEST HURONTARIO STREET
  - W.H.S. DENOTES WEST HURONTARIO STREET
  - H.W.P DENOTES HYDRO POLE - WOODEN
  - H/W- DENOTES OVERHEAD HYDRO

**SURVEYOR'S CERTIFICATE**

I CERTIFY THAT:

- THIS SURVEY AND PLAN ARE CORRECT AND IN ACCORDANCE WITH THE SURVEYS ACT, THE SURVEYORS ACT AND THE LAND TITLES ACT AND THE REGULATIONS MADE UNDER THEM.
- THE SURVEY WAS COMPLETED ON THE \_\_\_\_\_ DAY OF \_\_\_\_\_, 2022

DATE: \_\_\_\_\_, 2022

**PRELIMINARY**

SATESH A. LAKHAN  
ONTARIO LAND SURVEYOR

THIS PLAN OF SURVEY RELATES TO AOLS PLAN SUBMISSION FORM NUMBER V-39999

MUNICIPAL ADDRESS: No.2219, 2221 EMBLETON ROAD, BRAMPTON

FIELD: \_\_\_\_\_ L.S.: \_\_\_\_\_ DRAWING: \_\_\_\_\_ J.M.: \_\_\_\_\_ CHECKED: \_\_\_\_\_ S.A.L.: \_\_\_\_\_ JOB NO: 22-294

DATE: 22-24-2021 1:07:10 PM 15:39:15 00:00:00 WORK ORDER NO: 3739

1137 Centre Street, Thornhill, ON L4L 3M5 905.728.0033 F 905.728.8221 www.krcmar.ca

PLAN AVAILABLE AT [www.ProjectYourBoundaries.ca](http://www.ProjectYourBoundaries.ca)

**KRCMAR**




# APPENDIX II



## Proposed Surplus and Transfer of 0.3 Reserves to The Corporation of the City of Brampton and Permanent Easement Rights to Alectra Utilities Corporation Abutting Embleton Road Between the Limits of Regional Roads 1 and 19 - City of Brampton, Ward 6

Page 2 of 2

### APPENDIX II - DRAFT REFERENCE PLANS (2 OF 2)

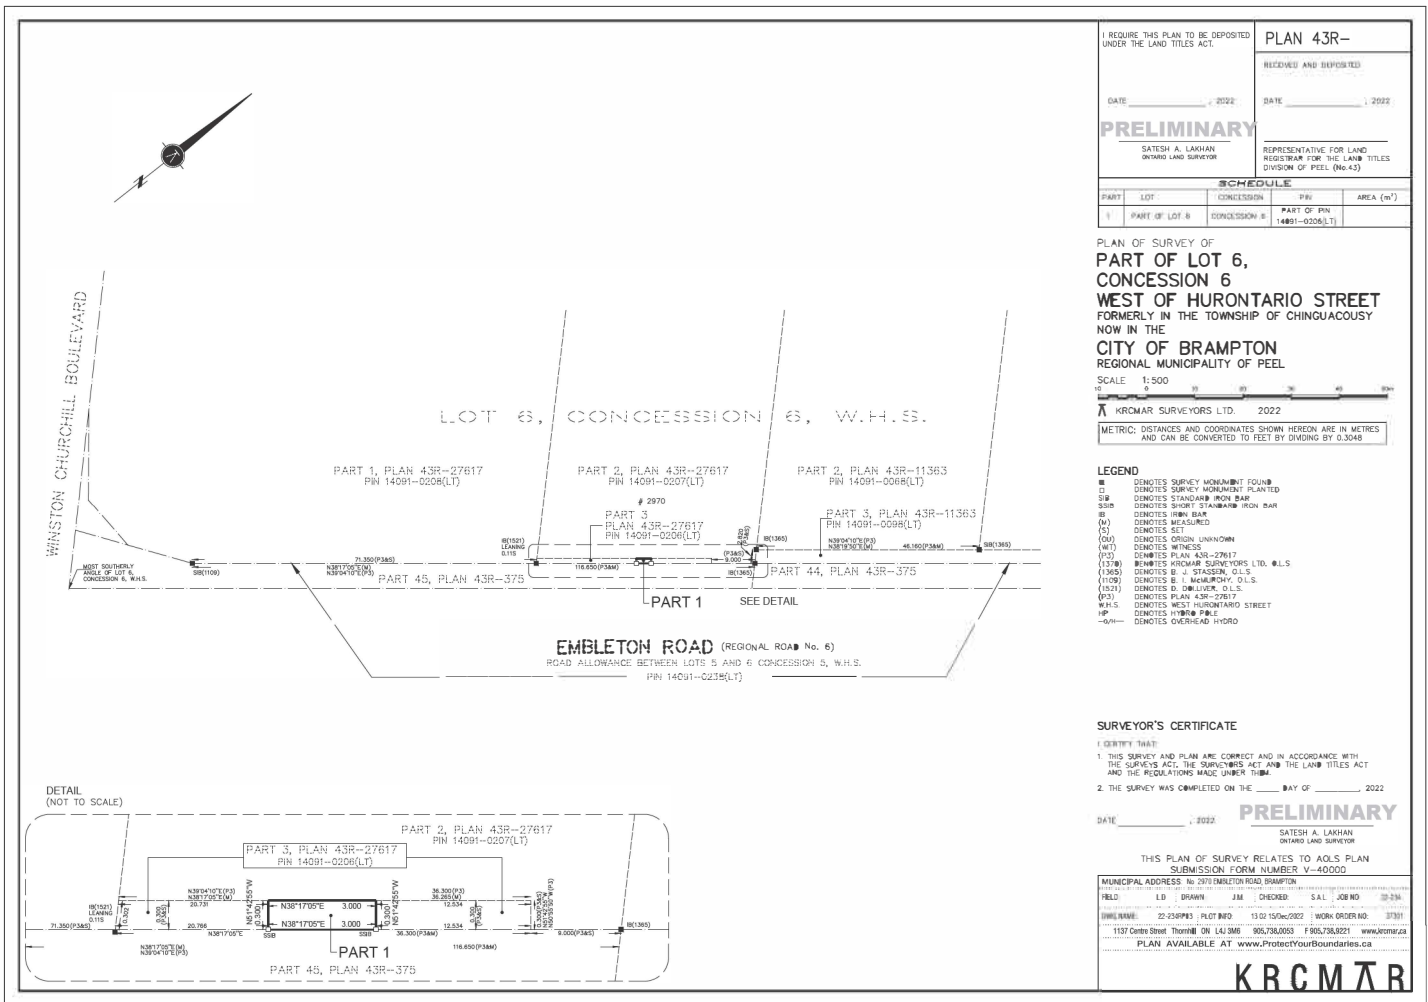

|  |               |   |                            |                        |
|--|---------------|---|----------------------------|------------------------|
| I REQUIRE THIS PLAN TO BE DEPOSITED UNDER THE LAND TITLES ACT. |               | PLAN 43R-   |                            |                        |
| DATE: _____, 2022  |               | RECEIVED AND DEPOSITED DATE: _____, 2022  |                            |                        |
| <b>PRELIMINARY</b>   |               | REPRESENTATIVE FOR LAND REGISTRATION FOR THE LAND TITLES DIVISION OF PEEL (No.43) |                            |                        |
| SATESH A. LAKHAN<br>ONTARIO LAND SURVEYOR                      |               | SATESH A. LAKHAN<br>ONTARIO LAND SURVEYOR   |                            |                        |
| <b>SCHEDULE</b>  |               |   |                            |                        |
| PART   | LOT           | CONCESSION #  | PIN                        | AREA (m <sup>2</sup> ) |
| 1  | PART OF LOT 6 | CONCESSION 6  | PART OF PIN 14091-0206(LT) |                        |

PLAN OF SURVEY OF  
**PART OF LOT 6,  
 CONCESSION 6  
 WEST OF HURONTARIO STREET**  
 FORMERLY IN THE TOWNSHIP OF CHINGUACOUSHY  
 NOW IN THE  
**CITY OF BRAMPTON**  
 REGIONAL MUNICIPALITY OF PEEL

SCALE: 1:500

KRCMAR SURVEYORS LTD. 2022

METRIC: DISTANCES AND COORDINATES SHOWN HEREON ARE IN METRES AND CAN BE CONVERTED TO FEET BY DIVIDING BY 0.3048

- LEGEND**
- DENOTES SURVEY MONUMENT FOUND
  - DENOTES SURVEY MONUMENT PLANTED
  - SB DENOTES STANDARD IRON BAR
  - SB/S DENOTES SHORT STANDARD IRON BAR
  - B DENOTES IRON BARM
  - (M) DENOTES MEASURED
  - DENOTES SET
  - (U) DENOTES ORIGIN UNKNOWN
  - (WT) DENOTES WITNESS
  - (12)
  - (13)
  - (1305) DENOTES PLAN 43R-27617
  - (1306) DENOTES KRCMAR SURVEYORS LTD. O.L.S.
  - (1307) DENOTES B. J. STASSEN, O.L.S.
  - (1308) DENOTES B. L. HICKMURPHY, O.L.S.
  - (1309) DENOTES D. DILLIVER, O.L.S.
  - (1310) DENOTES PLAN 43R-22617
  - (1311) DENOTES WEST HURONTARIO STREET
  - HP DENOTES HYDRO PILE
  - OH- DENOTES OVERHEAD HYDRO

**SURVEYOR'S CERTIFICATE**

I CERTIFY THAT:

- THIS SURVEY AND PLAN ARE CORRECT AND IN ACCORDANCE WITH THE SURVEYS ACT, THE SURVEYS REGULATION AND THE LAND TITLES ACT AND THE REGULATIONS MADE UNDER THEM.
- THE SURVEY WAS COMPLETED ON THE \_\_\_\_\_ DAY OF \_\_\_\_\_, 2022.

DATE: \_\_\_\_\_, 2022

**PRELIMINARY**

SATESH A. LAKHAN  
 ONTARIO LAND SURVEYOR

THIS PLAN OF SURVEY RELATES TO AOLS PLAN SUBMISSION FORM NUMBER V-40000

MUNICIPAL ADDRESS: No. 2870 EMBLETON ROAD BRAMPTON

|       |           |           |                  |                |        |        |        |
|-------|-----------|-----------|------------------|----------------|--------|--------|--------|
| FIELD | LD        | BRWN      | JJM              | CHEKED         | S.A.L. | JOB NO | 20-234 |
| DATE  | 22-23-PP3 | PLAT INFO | 53 02 15/06/2022 | WORK ORDER NO. | 3731   |        |        |

1157 Centre Street, Thornhill ON L4J 9M5 905.738.0053 F 905.738.0221 www.krcmar.ca  
 PLAN AVAILABLE AT www.ProtectYourBoundaries.ca

**KRCMAR**

